



別 図

別 図 1

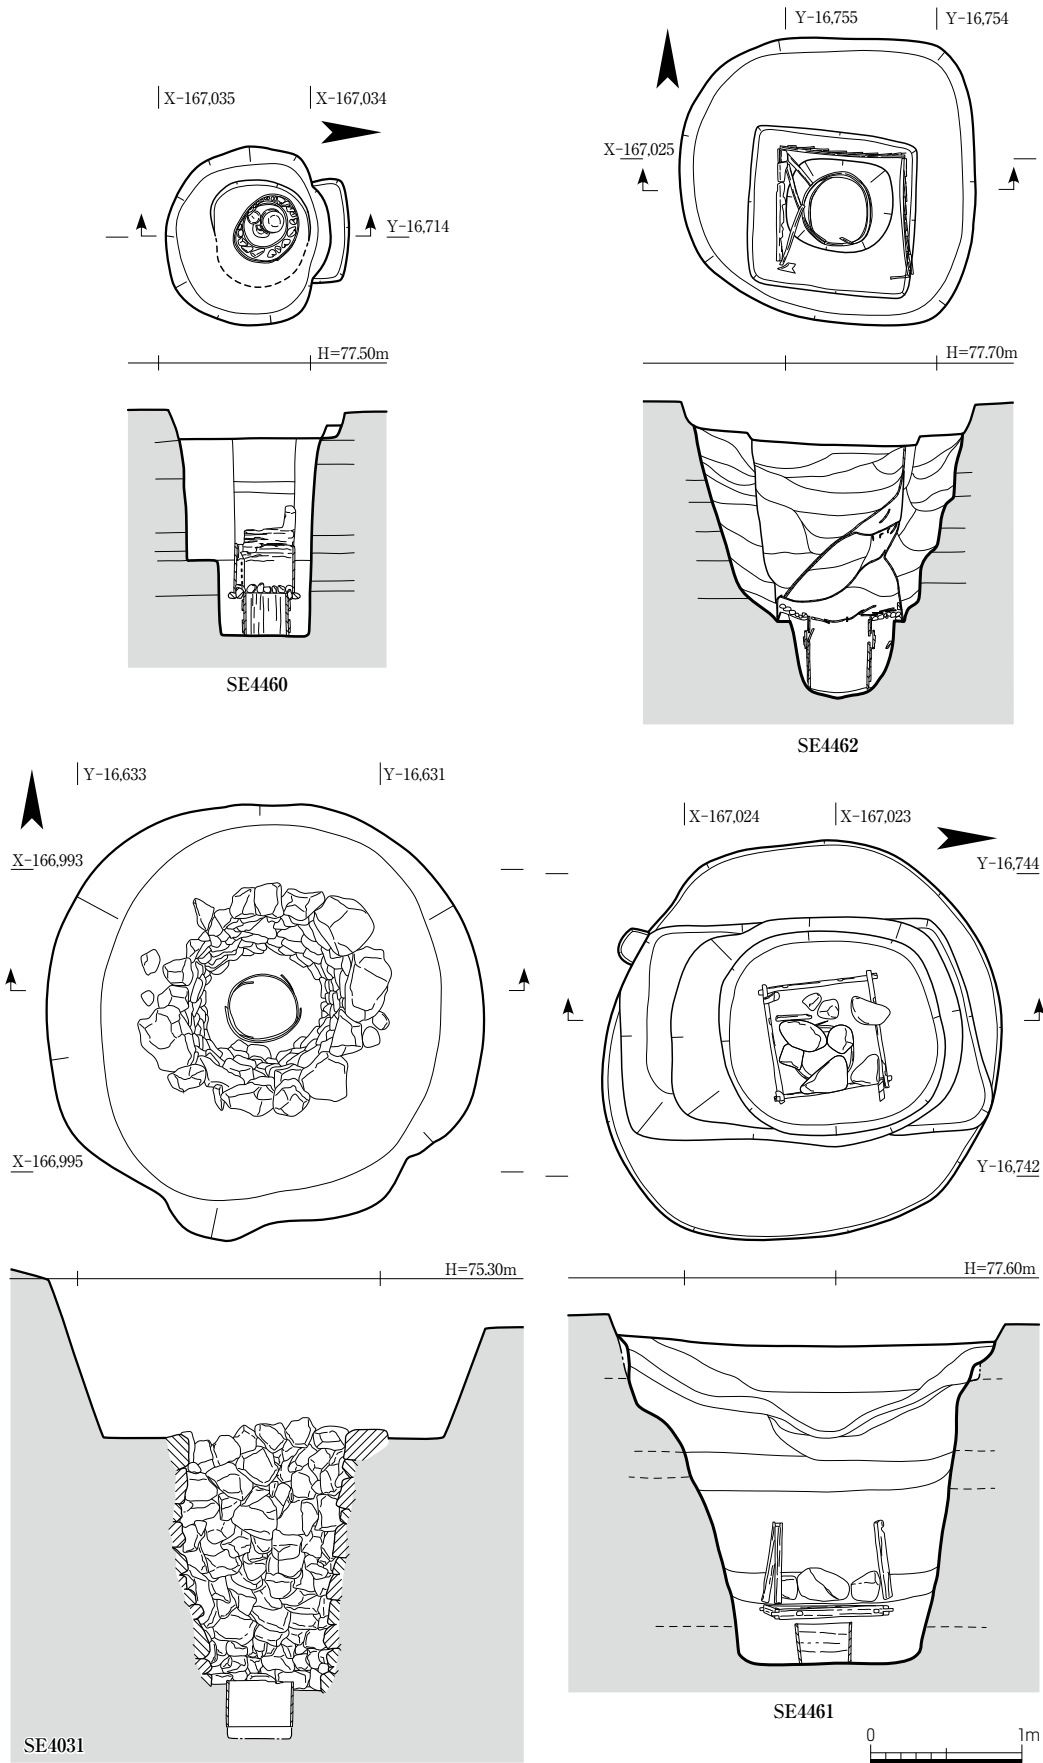


SE4031・4460・4461・4462 平面図・断面図 1:50

別 図 2

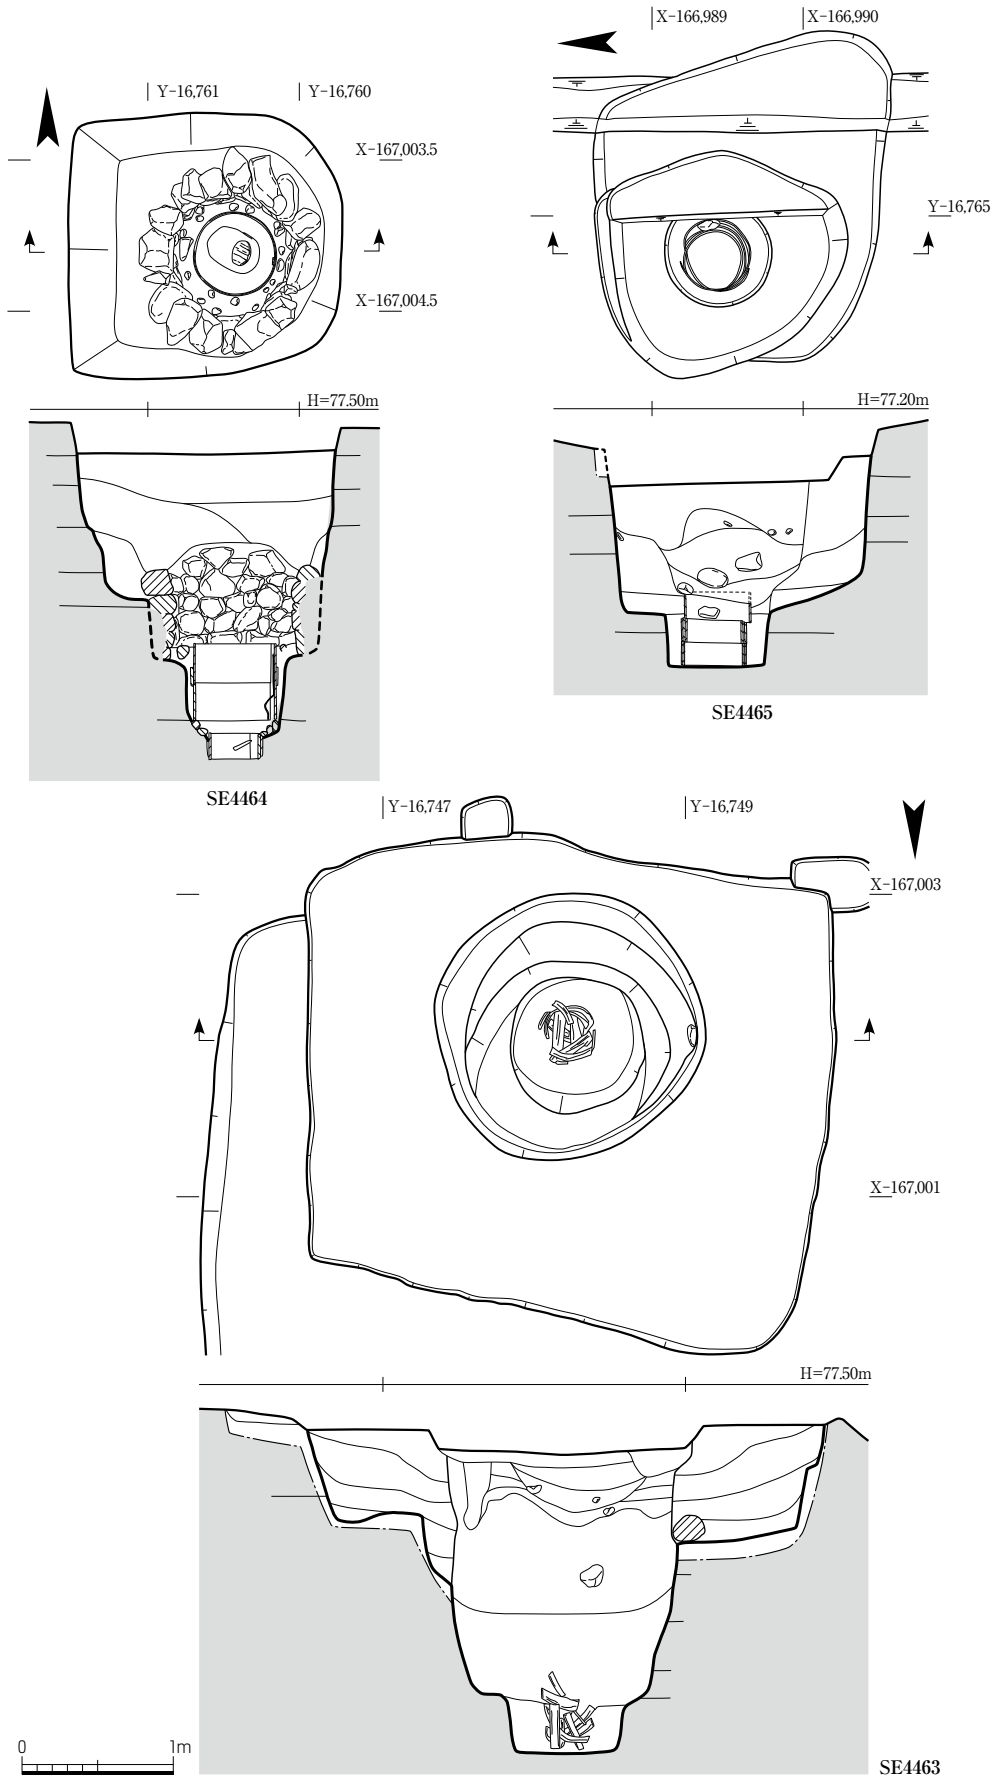


SE4463・4464・4465 平面図・断面図 1:50

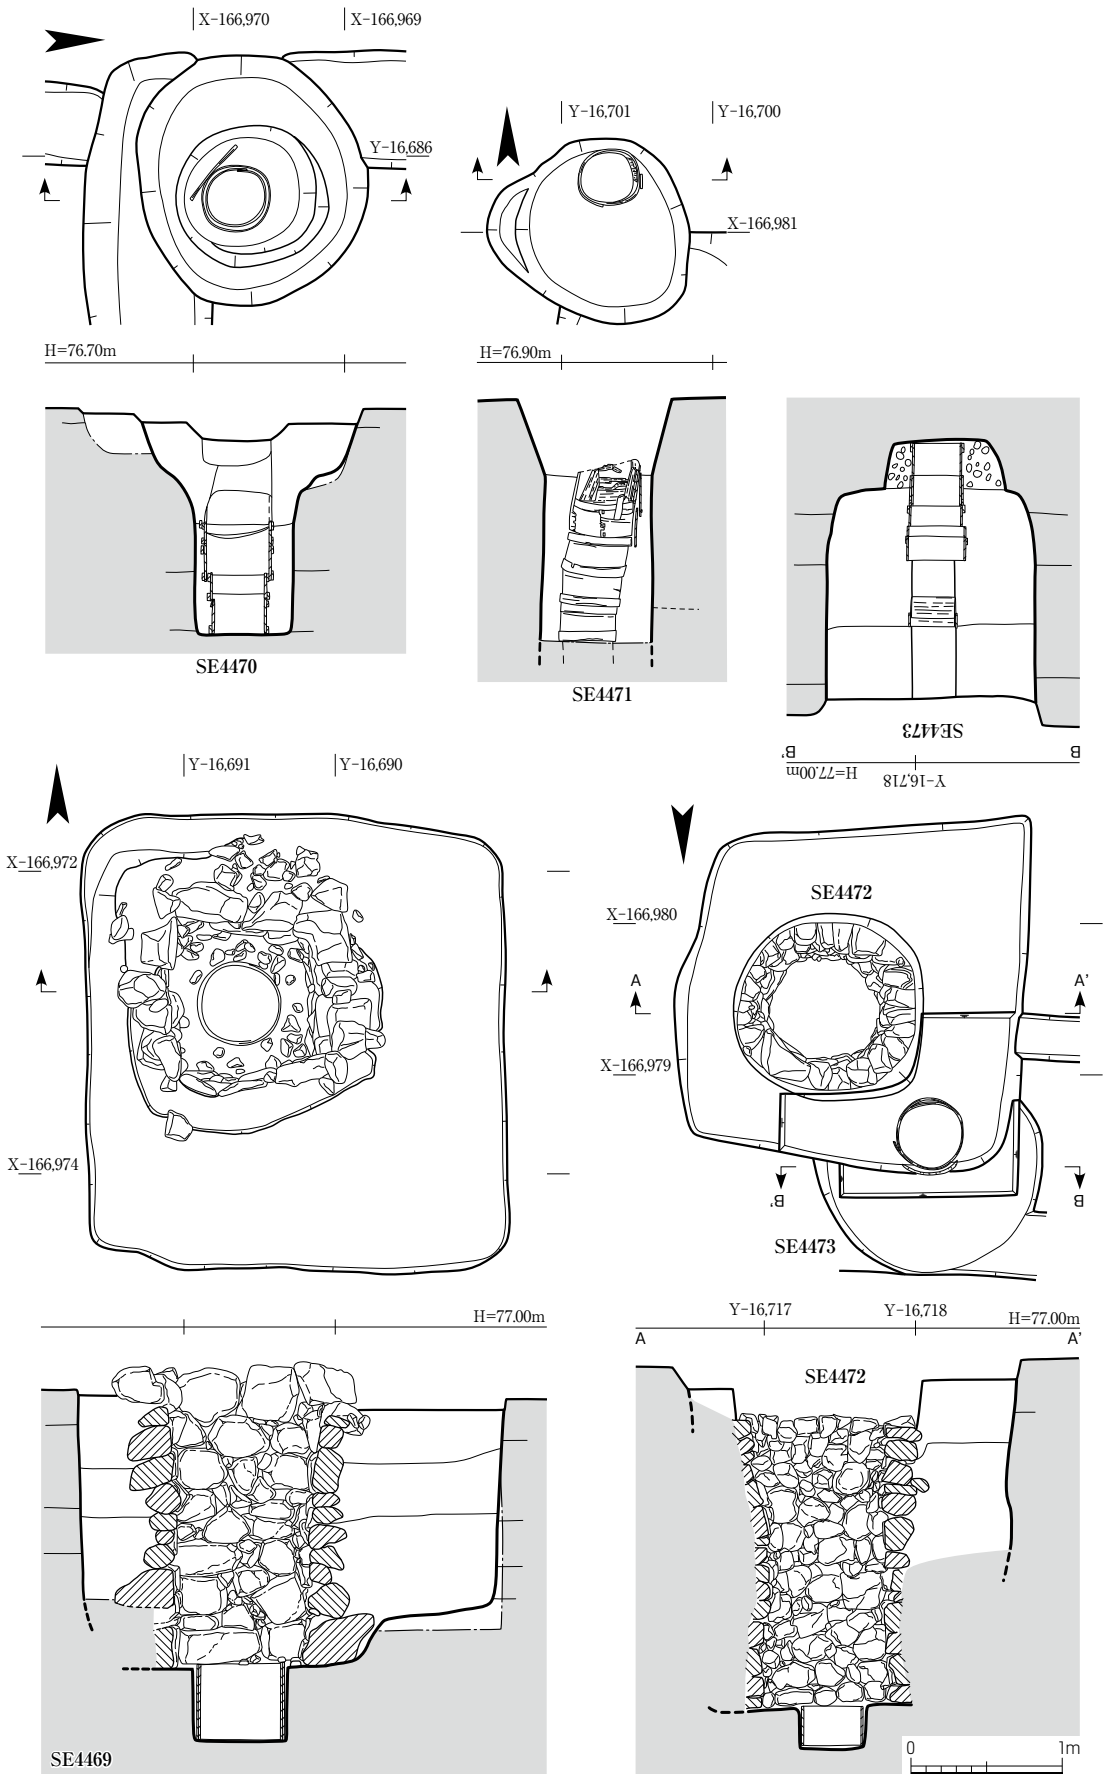


SE4469・4470・4471・4472・4473 平面図・断面図 1:50

別 図 4

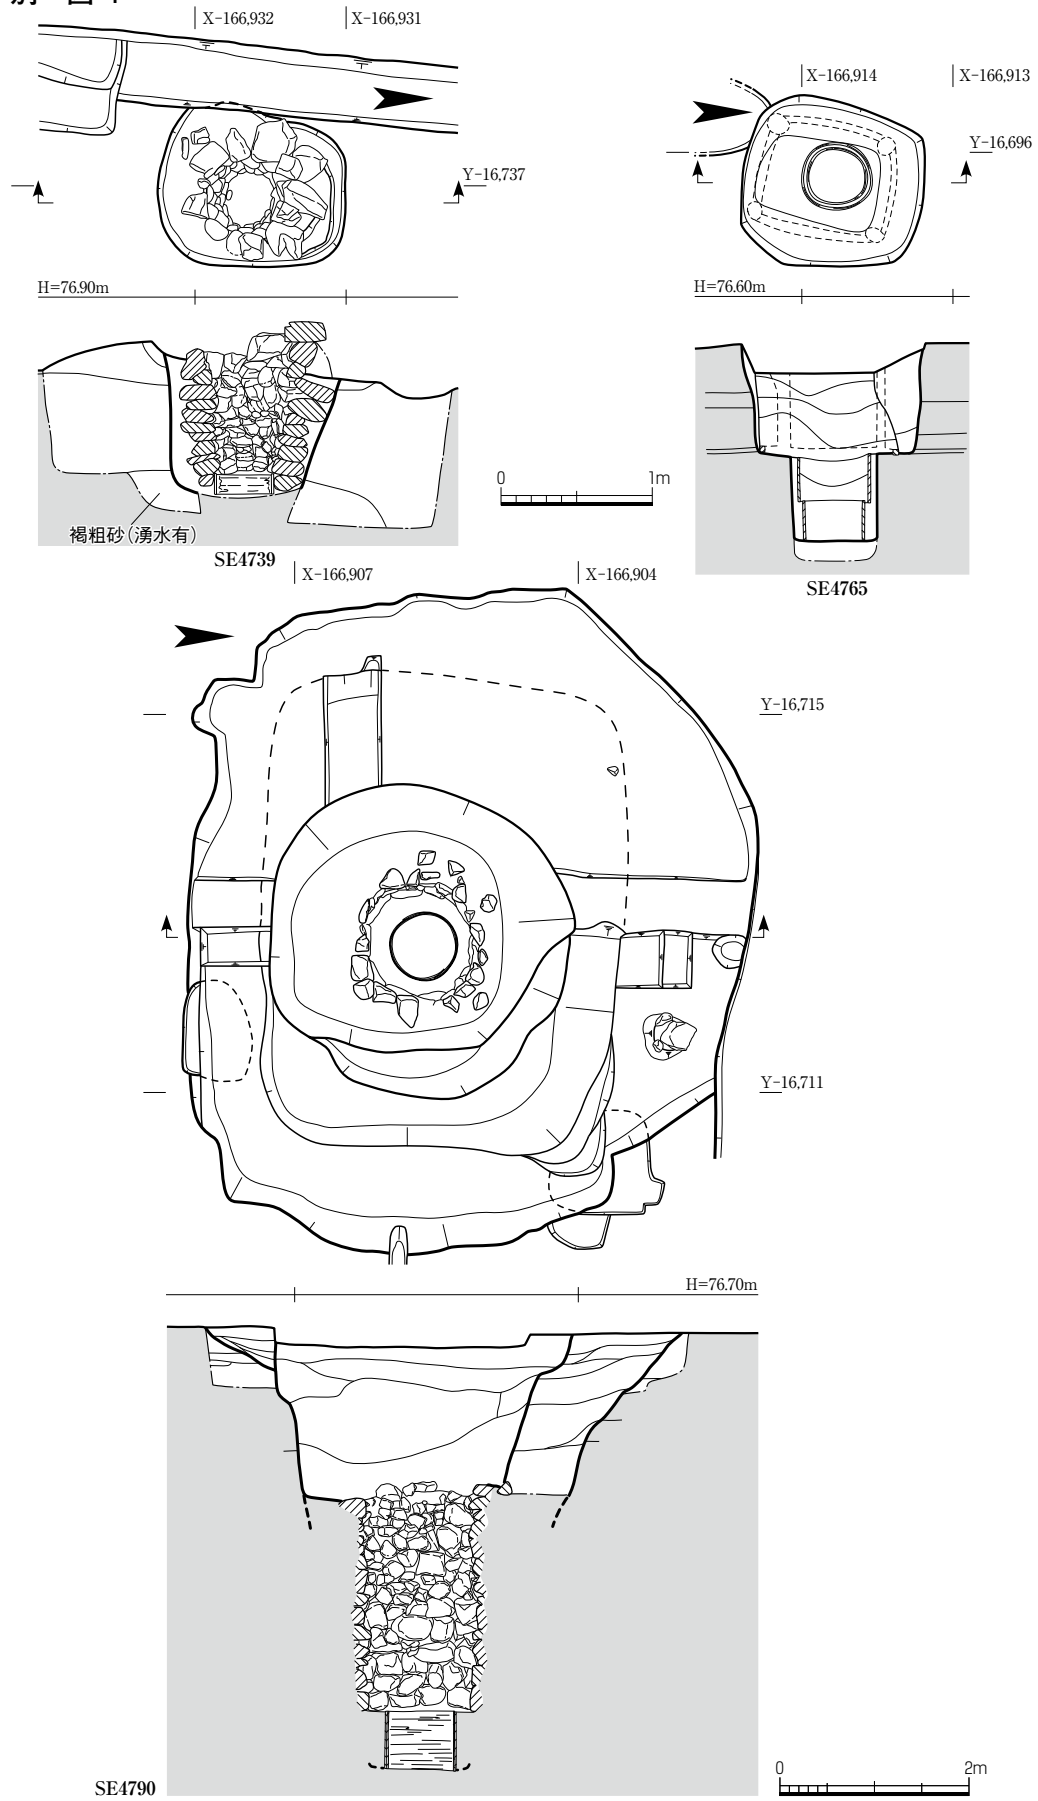


SE4739・4765・4790 平面図・断面図 1:50 (SE4790 1:80)


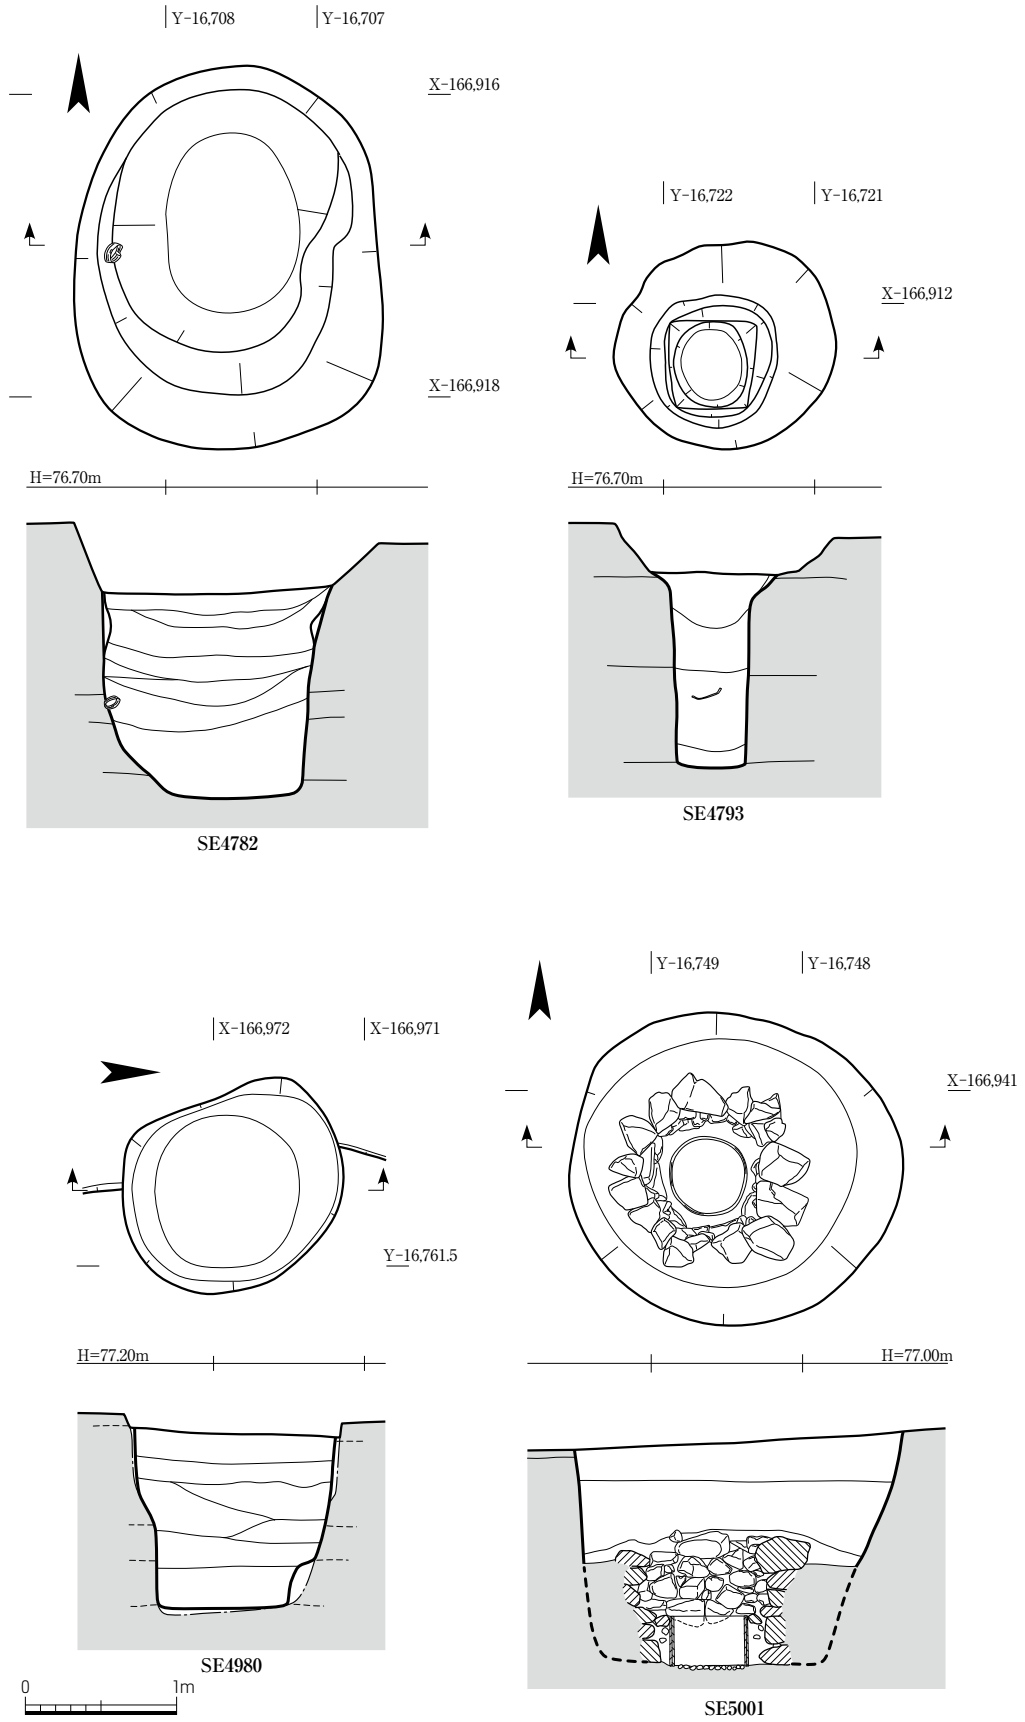


SE4782・4793・4980・5001 平面図・断面図 1:50

別 図 6

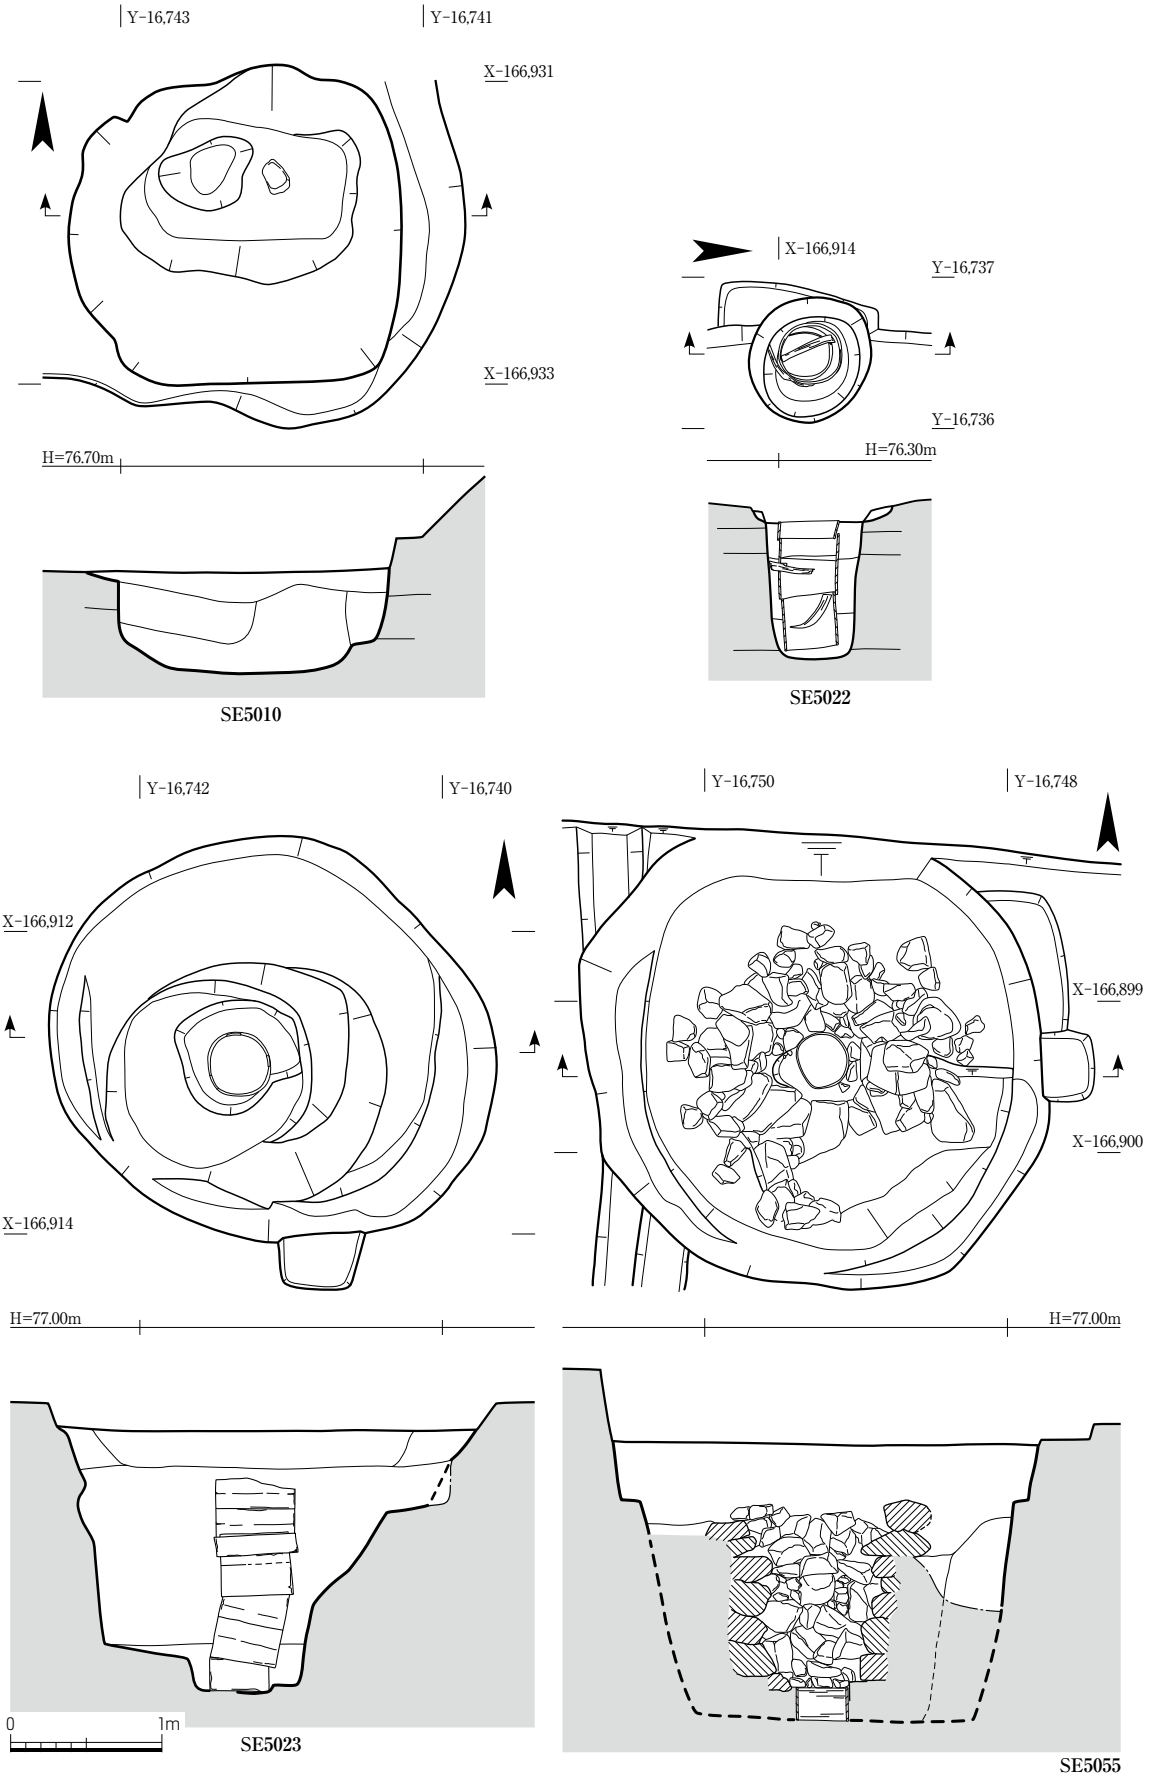

SE5010・5022・5023・5055 平面図・断面図 1:50

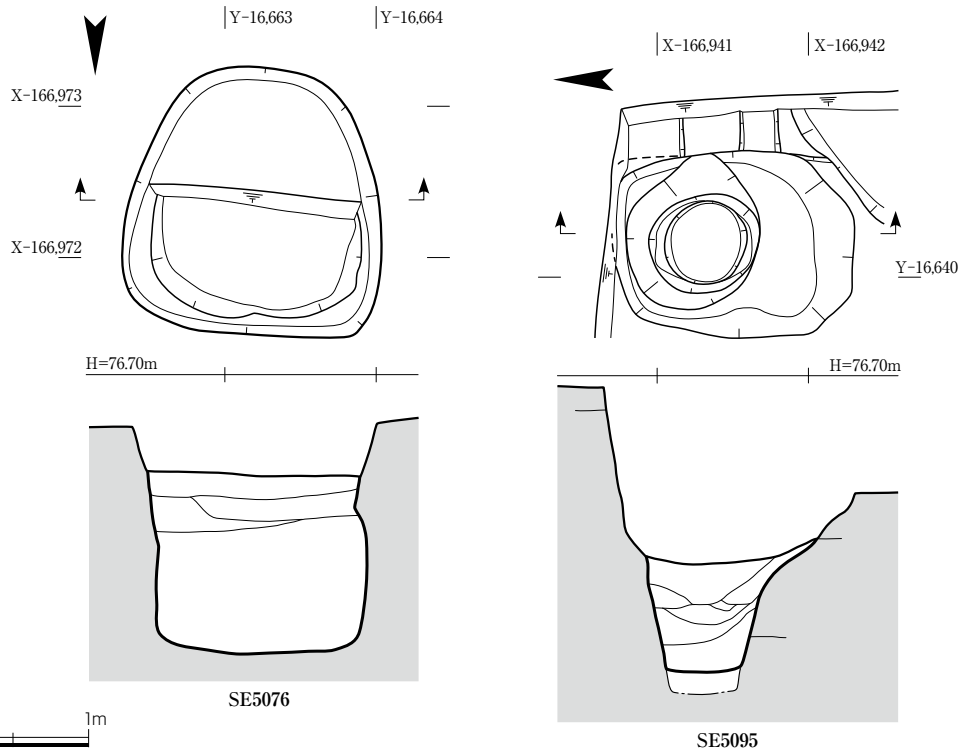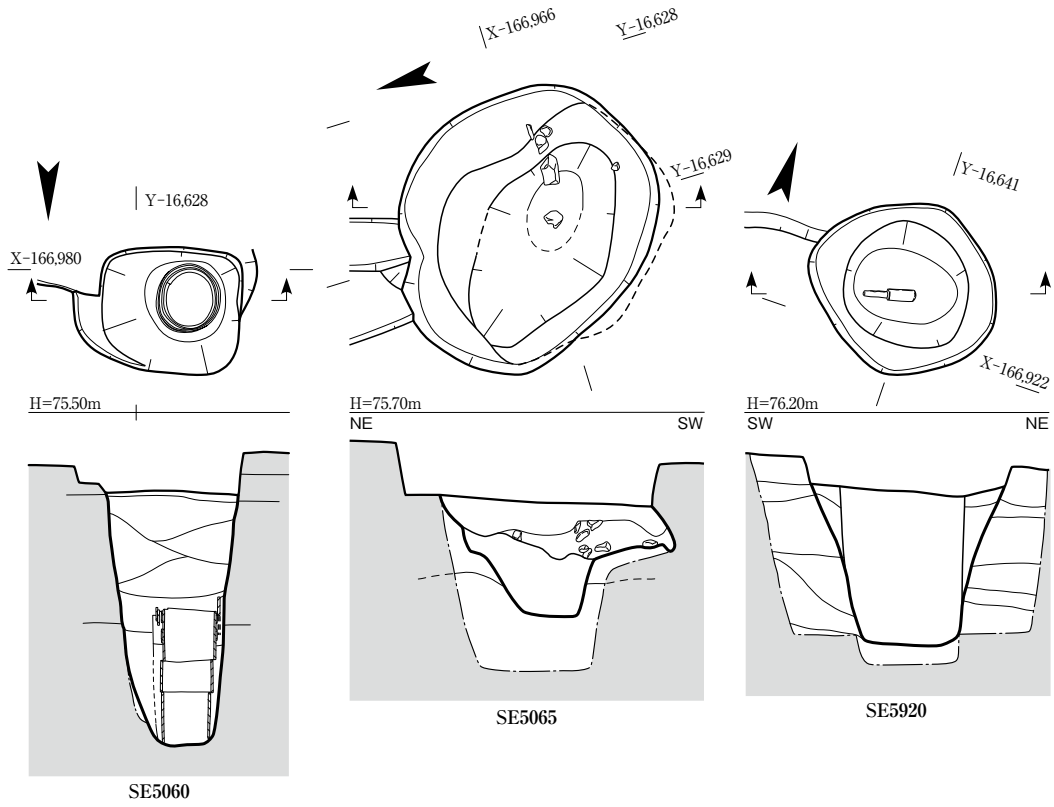

SE5060・5065・5076・5095・5920 平面図・断面図 1:50